


- Redbud Tree
- Existing Birdbath
- Redtwig Dogwood (4)
- 15" Fiberglass Tapered Planter
- Existing Urns
- Japanese Pieris (3)
- 22" Fiberglass Square Planter




- 8" Bearberry Plants (22)
- 15" Fiberglass Tapered Planter
- Japanese Kerria
- Electrical
- Existing Unit
- Redbud Tree
- 22" Fiberglass Square Planter
- 18" Fiberglass Square Planters (2)
- Mountain Laurel (2)

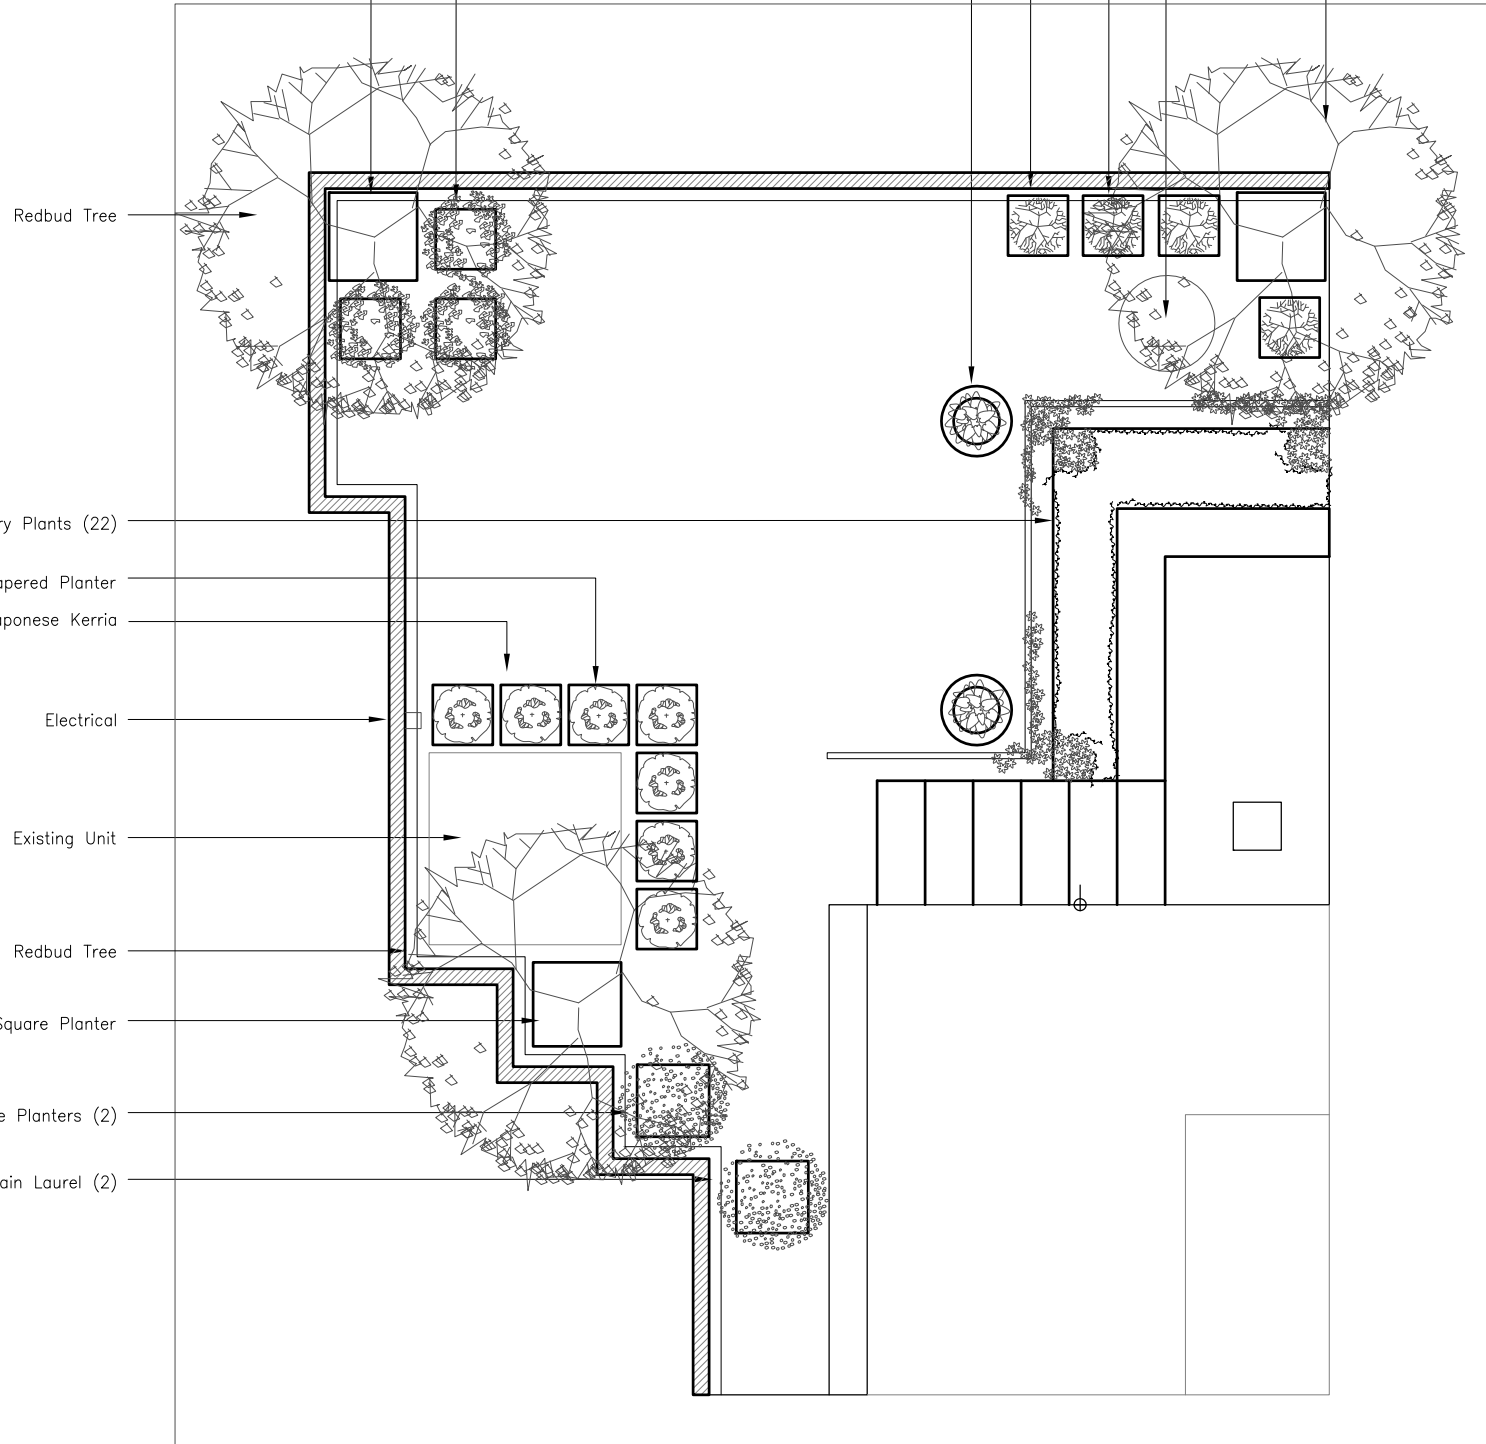

PLANT SPECIALISTS, LLC
 42 - 25 VERNON BOULEVARD
 L.I.C., NEW YORK 11101
 P 718-392-9404 F 718-706-1169
 www.plantspecialists.com

1

Planting Layout

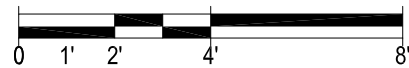

Colasanti
 288 West 12th

Set: Concept Design A
 Title: Backyard Space
 Scale: 1/4" = 1'-0"
 Date: 5-1-08
 Drawn: ap

L-1
 © PLANT SPECIALISTS 2006

